


# PHASE 2 PAVING/GRADING PLAN

APPROX. 3 DAYS

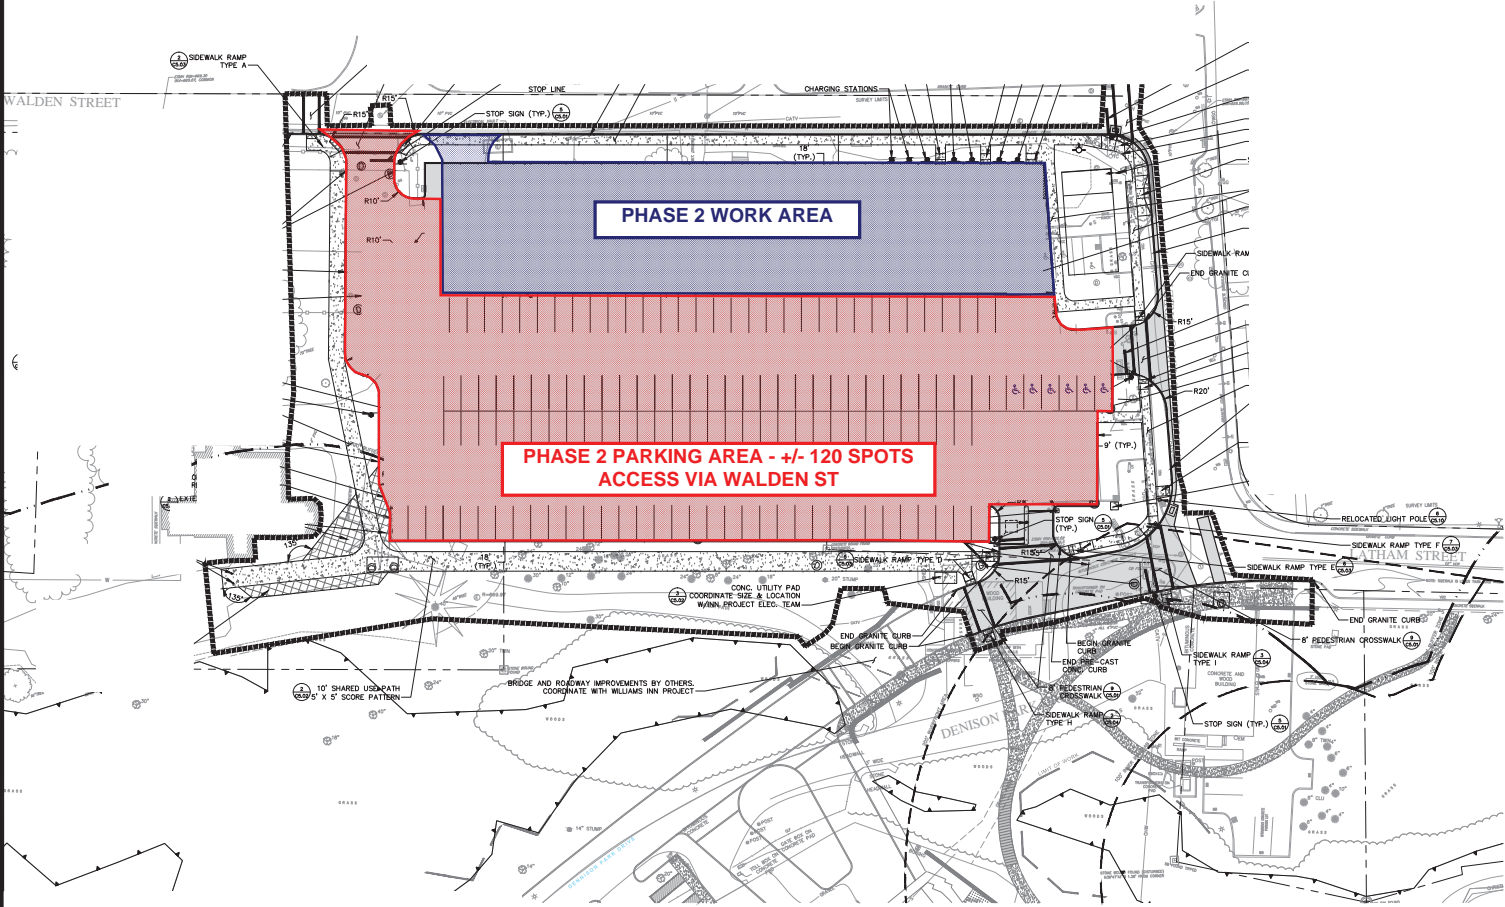

File Path: J:\DWG\20090409\46\_SIT01.dwg, Layer: dml  
 Date: 10/13/2017, 5:24 PM  
 User: dml  
 Project: DWG TO PDF, P3, CTB File: FO.STB  
 Layer: STATE

NO.	DATE	DESCRIPTION	DESIGNER	REVIEWER

SCALE: HORIZ. 1" = 30'  
 VERT. 1" = 10'  
 DATUM: NAD 83  
 HORIZ. 1" = 30'  
 VERT. 1" = 10'  
 GRAPHIC SCALE

**FUSS & O'NEILL**  
 78 INTERSTATE DRIVE  
 WEST SPRINGFIELD, MA 01089  
 www.fuss.com

WILLIAMS INN - WILLIAMS COLLEGE  
 SITE LAYOUT PLAN  
 DETENTION SYSTEM AND PARKING LOT  
 IMPROVEMENTS  
 MASSACHUSETTS  
 WILLIAMSTOWN

PROJ. No.: 20090409\_S46  
 DATE: 10/13/2017

C1.20

CONFORMED SET