

Architect

Payette Associates Inc.
290 Congress Street, Fifth Floor
Boston, MA 02210-1005
Tel: 617-895-1000
Fax: 617-895-1002

Landscape Architect

Payette Associates Inc.
290 Congress Street,
Fifth Floor
Boston, MA 02210-1005
Tel: 617-895-1000
Fax: 617-895-1002

Civil Engineer

Nitsch Engineering
2 Center Plaza
Suite 430
Boston, MA 02108
Tel: 617-338-0063
Fax: 617-338-6472

Structural Engineer

SGH
41 Seyong Street
Building 1, Suite 500
Waltham, MA 02453
Tel: 781-907-9000
Fax: 781-907-9009

MEP/FP Engineer


Vanderweil Engineers
274 Summer Street
Boston, MA 02210
Tel: 617-423-7423
Fax: 617-423-7401

Code Consultant

R.W. Sullivan Engineering
The Schraff Center
529 Main Street
Suite 203
Boston, MA 02129
Tel: 617-523-8227
Fax: 617-523-8016

Lighting Designer

Available Light
10 Derby Square #3
Salem, MA 01970
Tel: 978-744-6800

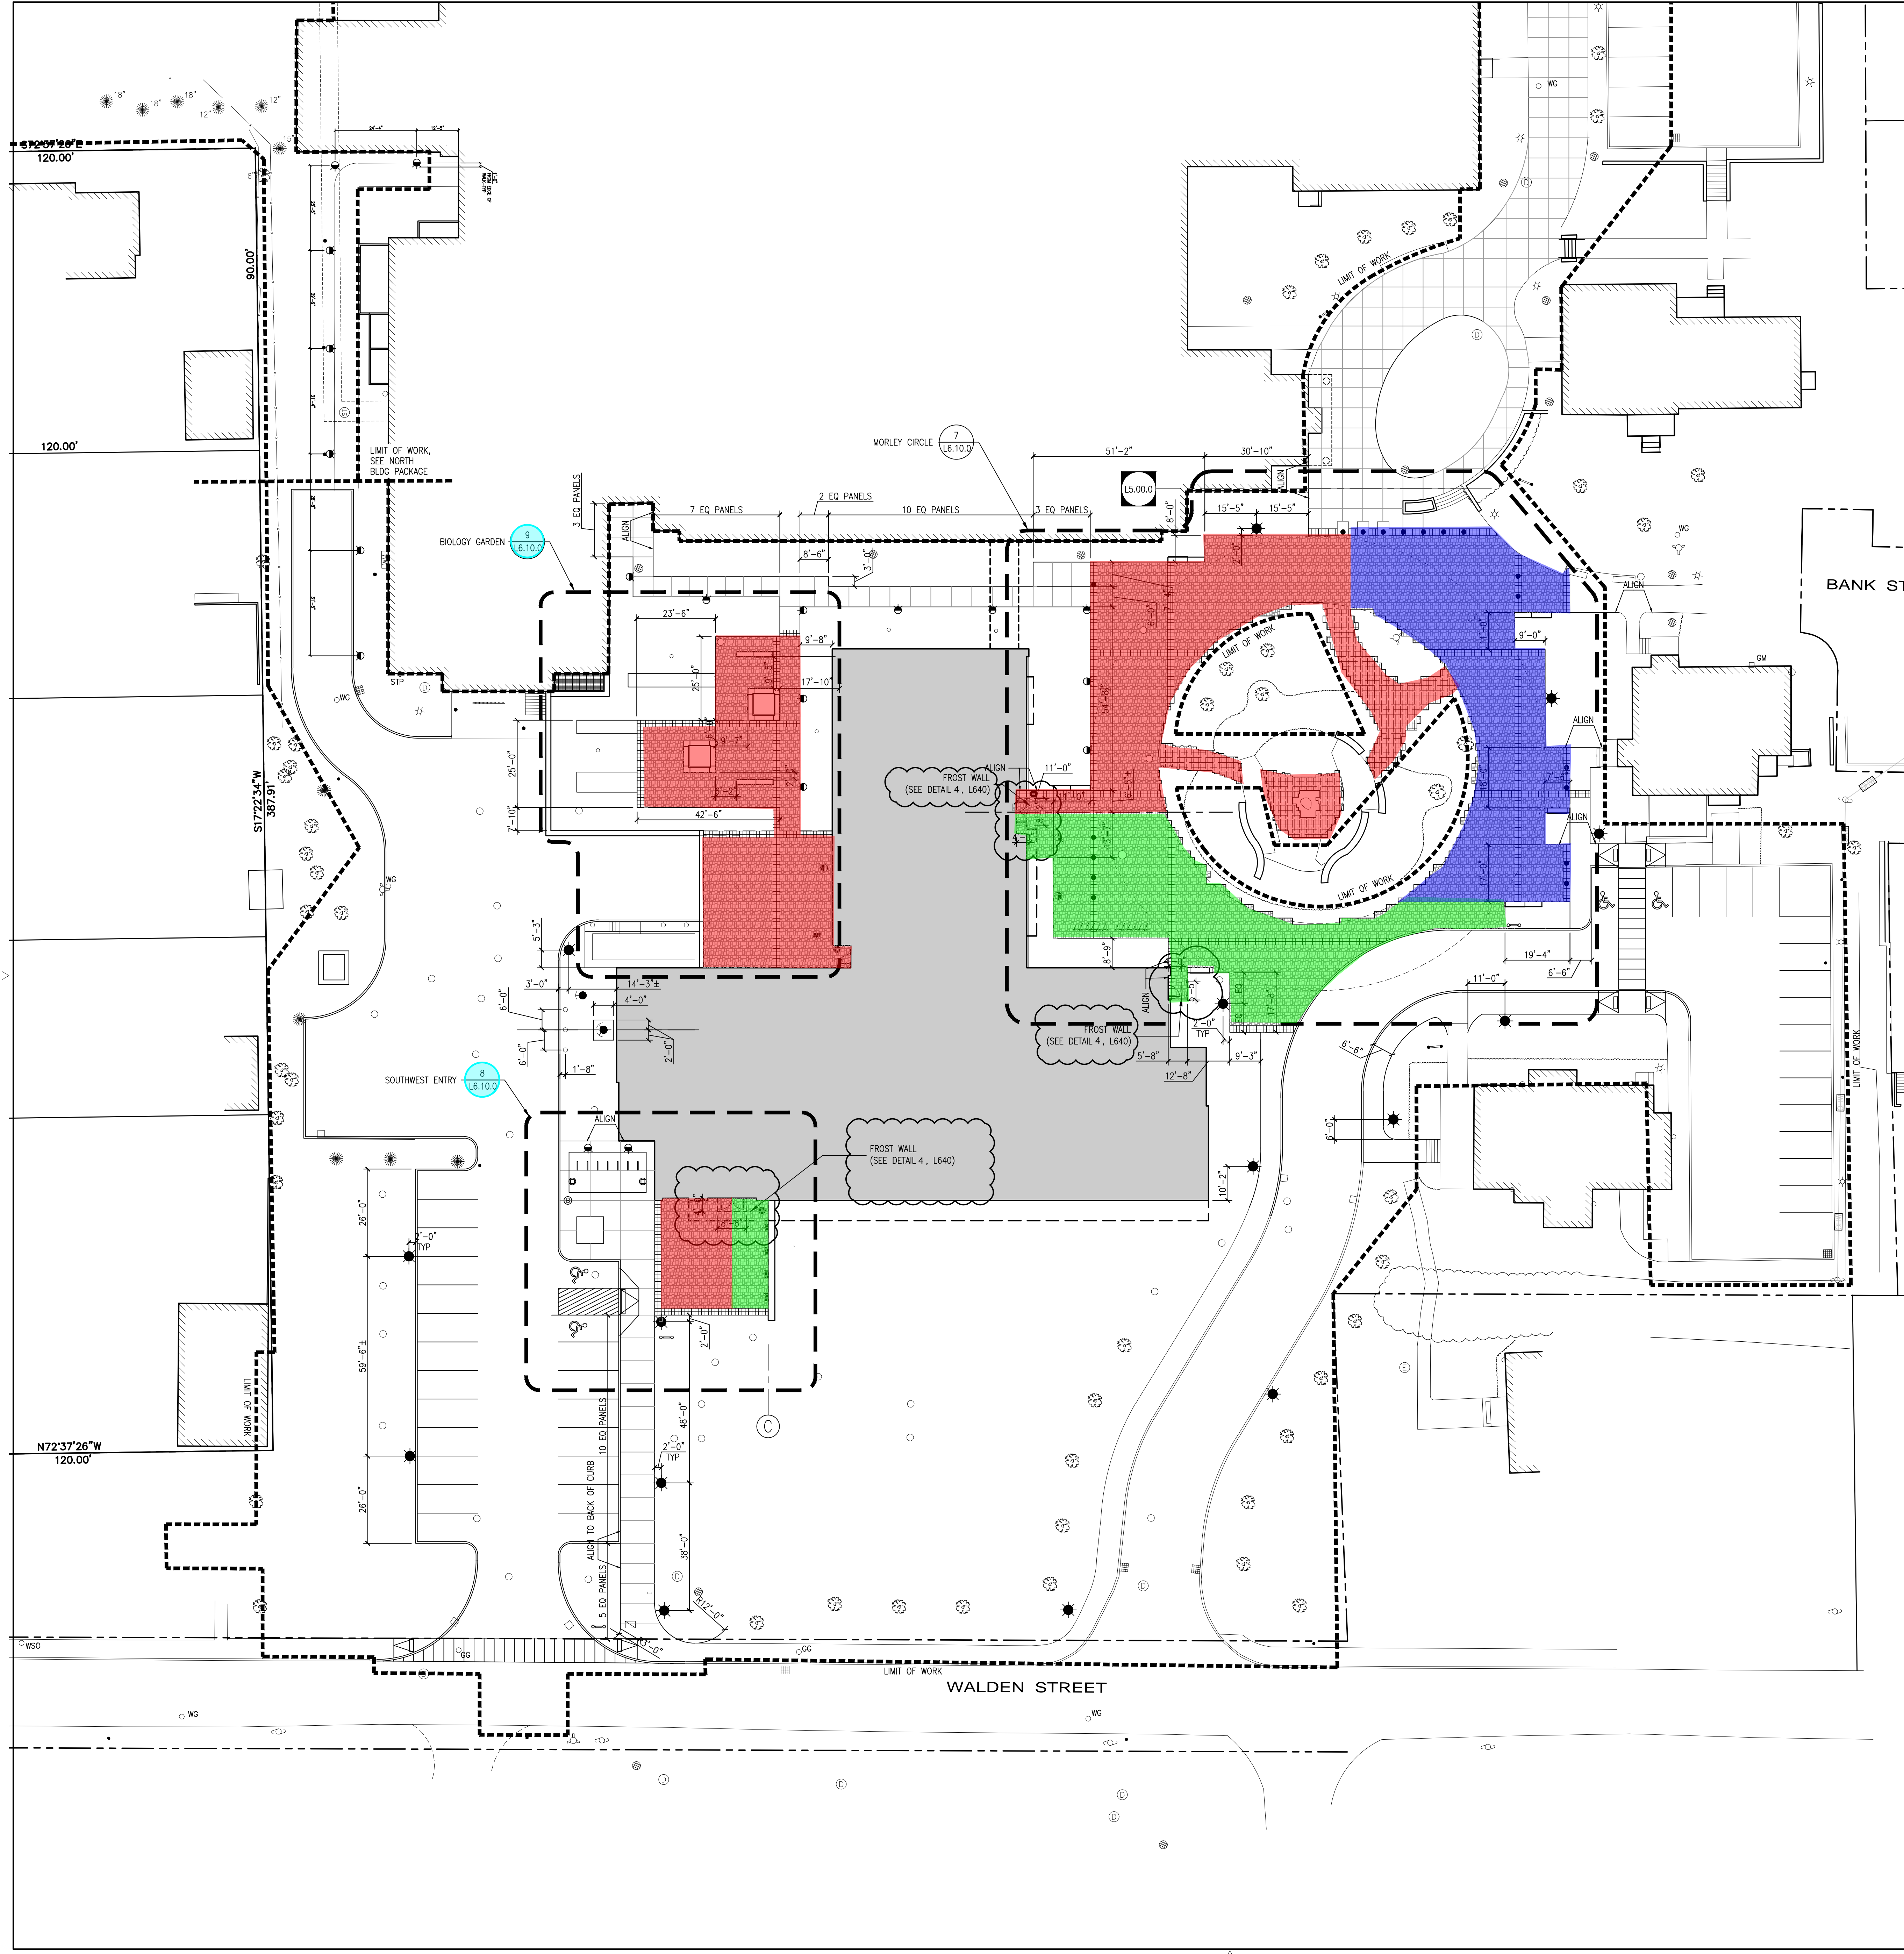

BANK STREET

WALDEN STREET


NOTES:

1. DO NOT SCALE FROM DRAWING.
2. CONTRACTOR SHALL FIELD VERIFY ALL HORIZONTAL AND VERTICAL UNDERGROUND UTILITY LOCATIONS PRIOR TO CONSTRUCTION.
3. CONTRACTOR TO VERIFY BUILDING LOCATION AND ALL PLAN RELATIONSHIPS PRIOR TO INSTALLATION OF SITE IMPROVEMENTS.
4. IF CONDITIONS OR PLAN RELATIONSHIPS DO NOT MATCH THOSE SHOWN IN THESE DOCUMENTS, CONTRACTOR SHALL NOTIFY THE OWNER AND ARCHITECT IN WRITING BEFORE PROCEEDING WITH WORK.
5. STAKE AND VERIFY LOCATIONS OF SITE IMPROVEMENTS PRIOR TO FINAL INSTALLATIONS.
6. REFER TO CIVIL ENGINEERING DRAWINGS FOR ALL SITE DRAINAGE AND CONTOUR GRADING.
7. ALL DIMENSIONS ARE EITHER PARALLEL OR PERPENDICULAR TO BUILDING STRUCTURAL GRID UNLESS SPECIFICALLY NOTED DIFFERENTLY.

KEY:

- ⊕ BICYCLE RACK AND MAINTENANCE STATION
- PEDESTRIAN POLE LIGHT
- BOLLARD LIGHT
- ORNAMENTAL BOLLARD
- RETRACTABLE BOLLARD
- METAL BOLLARD
- EXTERIOR ENTRY DEVICE BOLLARD
- "STORZ" (FREE STANDING)
- FIRE DEPARTMENT CONNECTION
- FIRE HYDRANT

#	DATE	DESCRIPTION
8	17/10/17	BULLETIN NO. 36
7	07/24/17	BULLETIN NO. 26
6	06/05/17	BULLETIN NO. 22
5	02/14/17	BULLETIN NO. 12
4	01/10/17	BULLETIN NO. 10
3	11/02/16	BULLETIN NO. 5
2	08/24/16	BULLETIN NO. 2
1	07/01/16	ISSUED FOR CONSTRUCTION DOCUMENTS

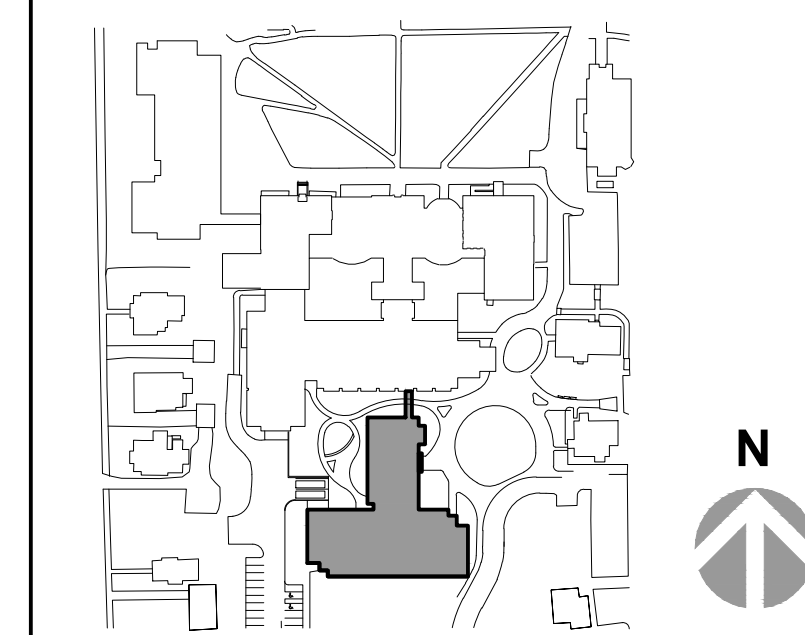

**Williams College
Science Center
Renewal Project**



SITE LAYOUT PLAN

Drawing Scale	1"=20'
Project Number	40251.00
Date Issued	07/01/16

L3.00.0